


Legend

- Pedestrian Crossing Improvement Locations
- Provide Protected Left Turn Phase Location
- - - City Limits


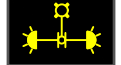






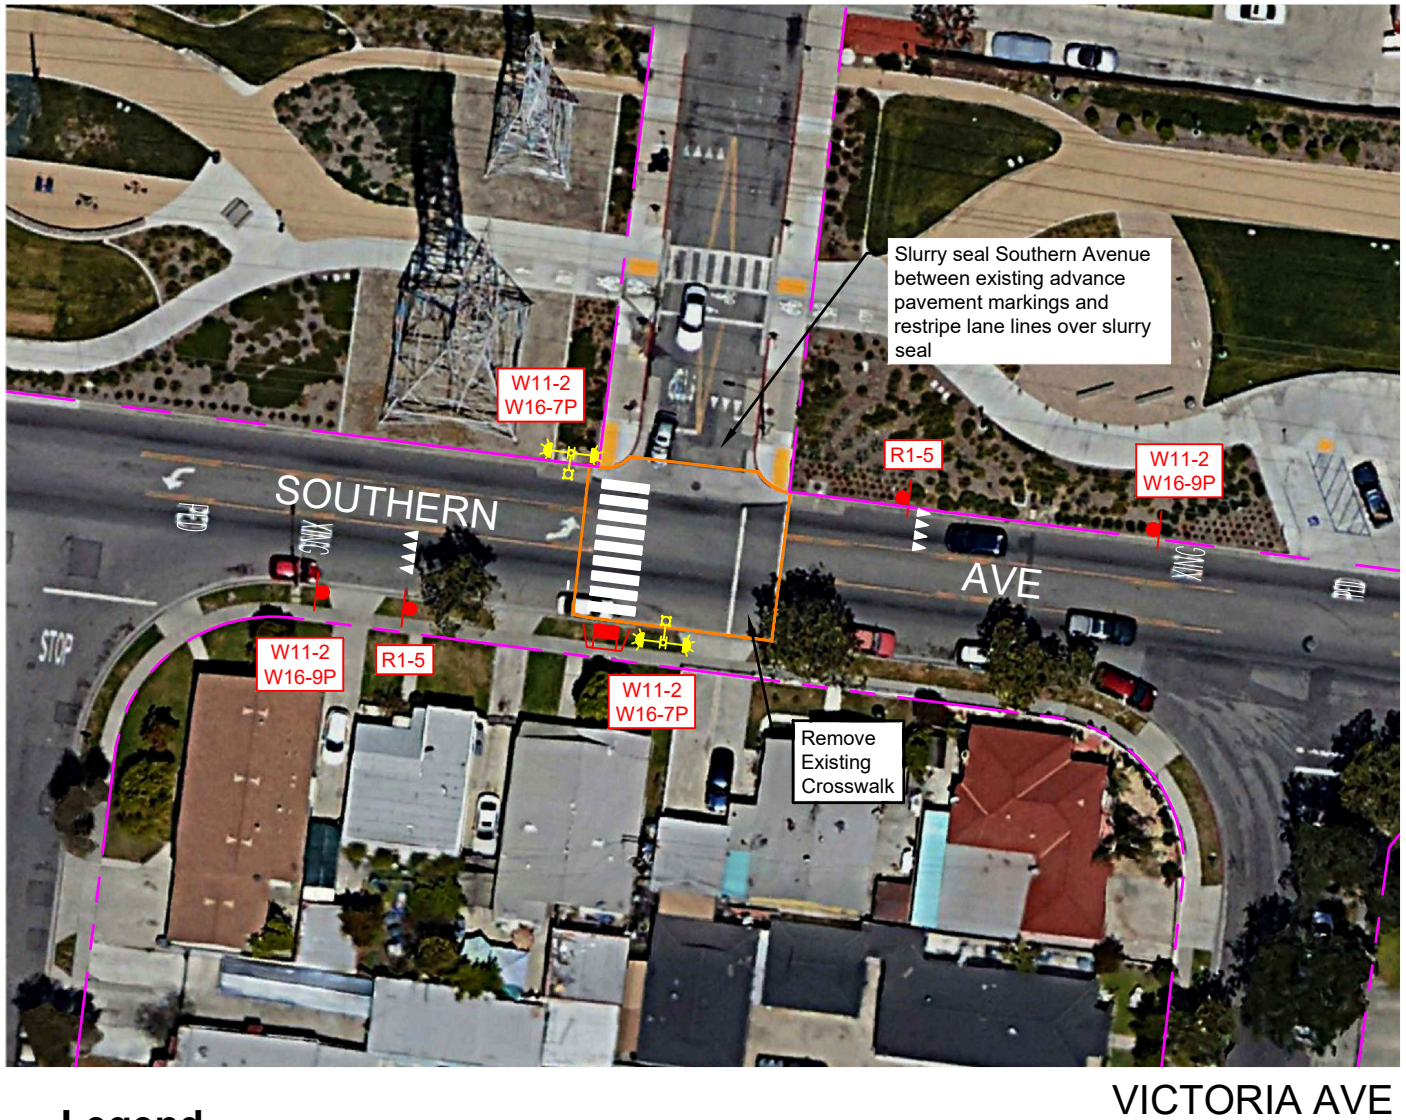

CITY OF SOUTH GATE	
VICINITY MAP	
HSIP CYCLE 10	SHEET 1 OF 1

CM1: NS21PB Upgrade Uncontrolled Crosswalk CM2: NS01 Install Intersection Lighting VICTORIA AVE




Legend

-  Right of Way
-  Proposed RRFB with Safety Lighting
-  Proposed High Visibility Continental Crosswalk
-  Proposed Signs
-  Proposed Yield Bar
-  Proposed Pavement Markings
-  Proposed ADA Ramp
-  Countermeasures 1 & 2 Influence Area


Proposed Signs

-  R1-5
-  W11-2
-  W16-9P
-  W16-7P




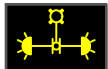




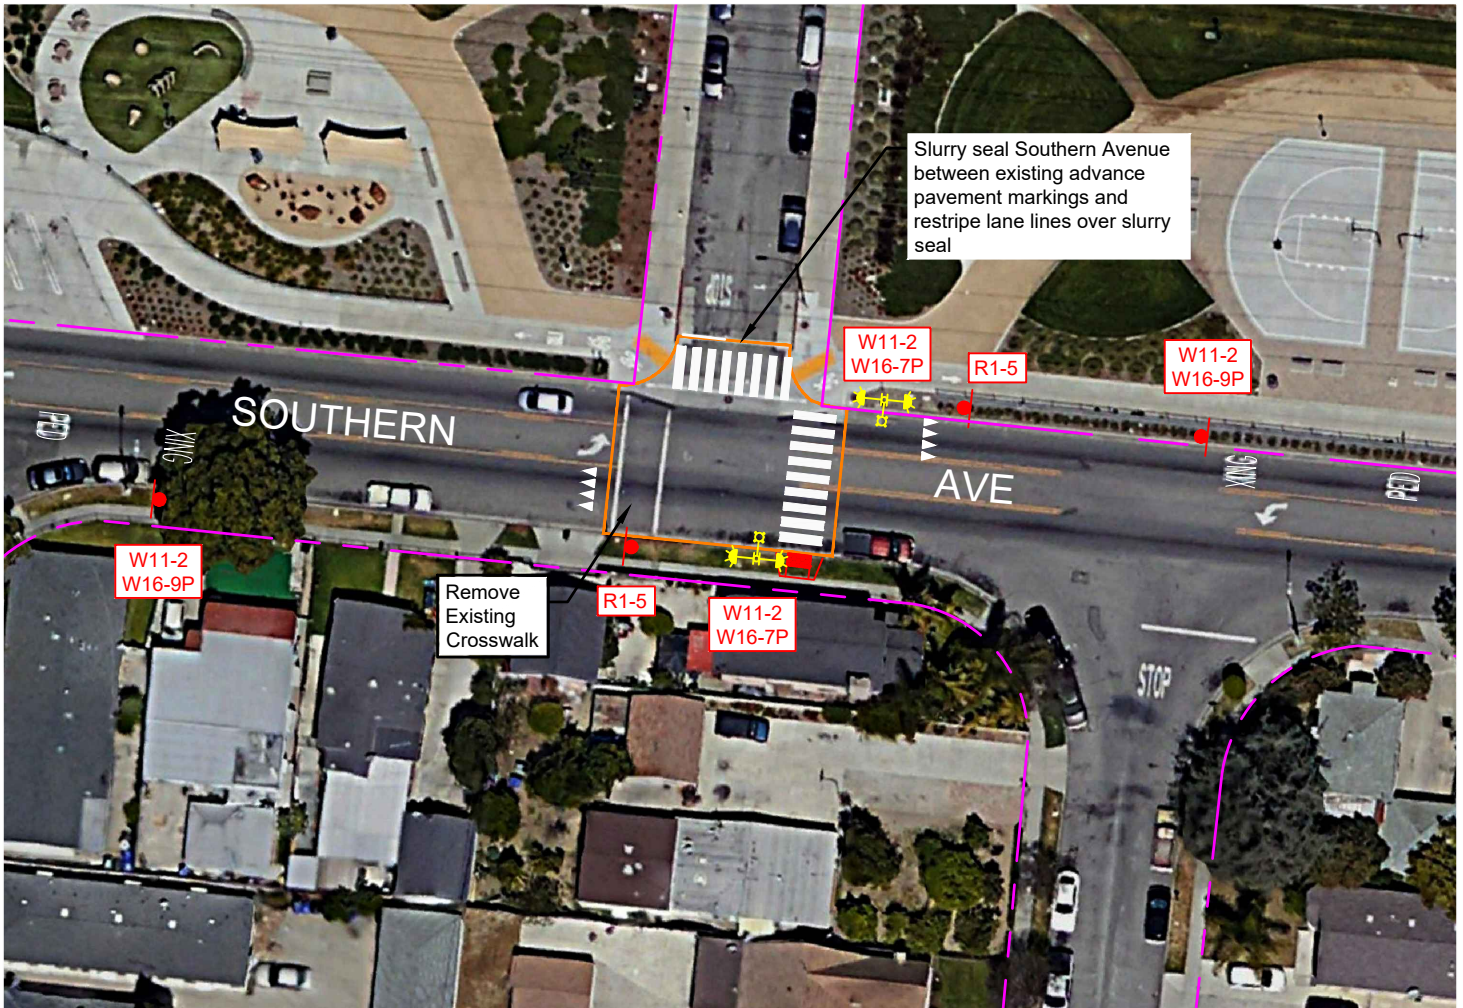

	CITY OF SOUTH GATE	ATTACHMENT
	PROJECT MAP	
	Southern Avenue and Victoria Avenue	
HSIP CYCLE 10	SHEET	1 OF 7

CM1: NS21PB Upgrade Uncontrolled Crosswalk CM2: NS01 Install Intersection Lighting ELIZABETH AVE



ELIZABETH AVE


Legend

-  Right of Way
-  Proposed RRFB with Safety Lighting
-  Proposed High Visibility Continental Crosswalk
-  Proposed Signs
-  Proposed Yield Bar
-  Proposed Pavement Markings
-  Proposed ADA Ramp
-  Countermeasures 1 & 2 Influence Area


Proposed Signs

- 
R1-5
- 
W11-2
- 
W16-9P
- 
W16-7P







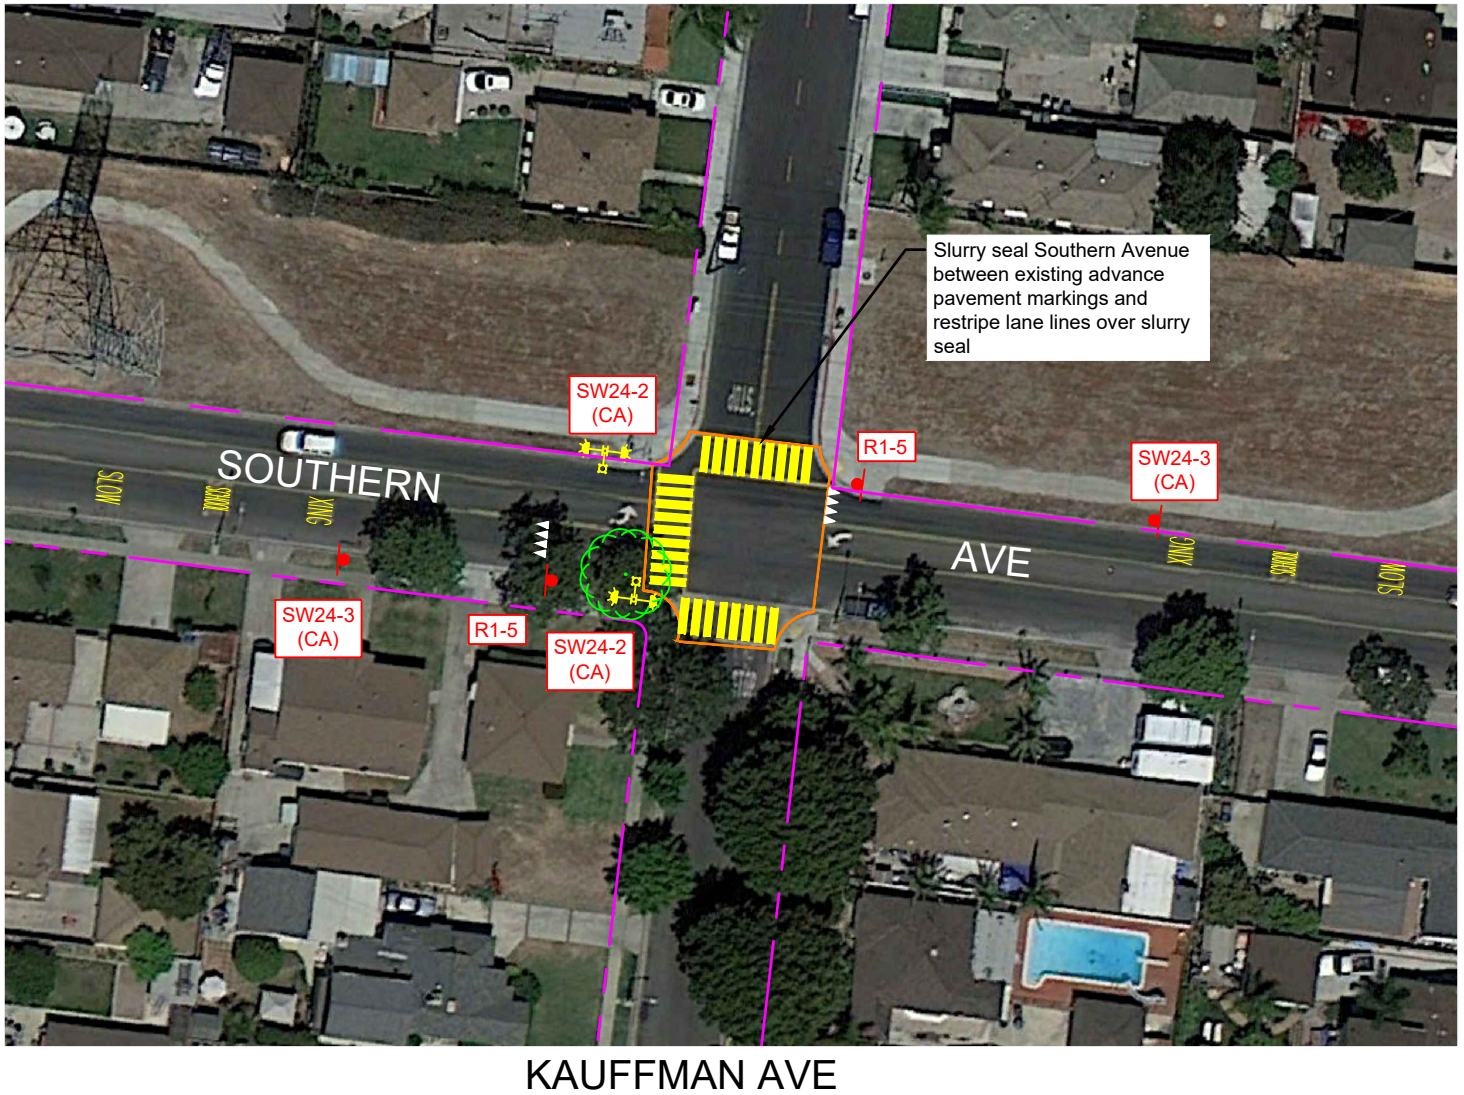



	CITY OF SOUTH GATE	ATTACHMENT
	PROJECT MAP	
Southern Avenue & Elizabeth Avenue		3
HSIP CYCLE 10	SHEET	2 OF 7

CM1: NS21PB Upgrade Uncontrolled Crosswalk CM2: NS01 Install Intersection Lighting KAUFFMAN AVE



Legend

-  Right of Way
-  Proposed RRFB with Safety Lighting
-  Proposed High Visibility Continental Crosswalk
-  Proposed Signs
-  Proposed Yield Bar
-  Proposed Pavement Markings
-  Countermeasures 1 & 2 Influence Area
-  Remove Tree



Proposed Signs




R1-5



SW24-2 (CA)



SW24-3 (CA)

	CITY OF SOUTH GATE		ATTACHMENT
	PROJECT MAP		3
Southern Avenue & Kauffman Avenue		HSIP CYCLE 10	SHEET 3 OF 7

CM1: NS21PB Upgrade Uncontrolled Crosswalk CM2: NS01 Install Intersection Lighting

CALIFORNIA AVE



CALIFORNIA AVE

Legend

- Right of Way
- Proposed Overhead Flashing Beacon with Safety Lighting
- Proposed High Visibility Continental Crosswalk
- Proposed Signs
- Proposed Yield Bar
- Proposed Pavement Markings
- Proposed In Roadway Warning Light
- Proposed ADA Ramp
- Proposed Bulb-outs
- Countermeasures 1 & 2
- Influence Area
- Proposed Driveway

- Existing Fire Hydrant to be relocated
- Proposed Fire Hydrant location

Proposed Signs


- R1-5
- W11-2
- W16-9P
- W16-7P



CITY OF SOUTH GATE		ATTACHMENT
PROJECT MAP		3
California Avenue & Duane Way		
HSIP CYCLE 10	SHEET	4 OF 7

CM1: NS21PB Upgrade Uncontrolled Crosswalk CM2: NS01 Install Intersection Lighting

CALIFORNIA AVE

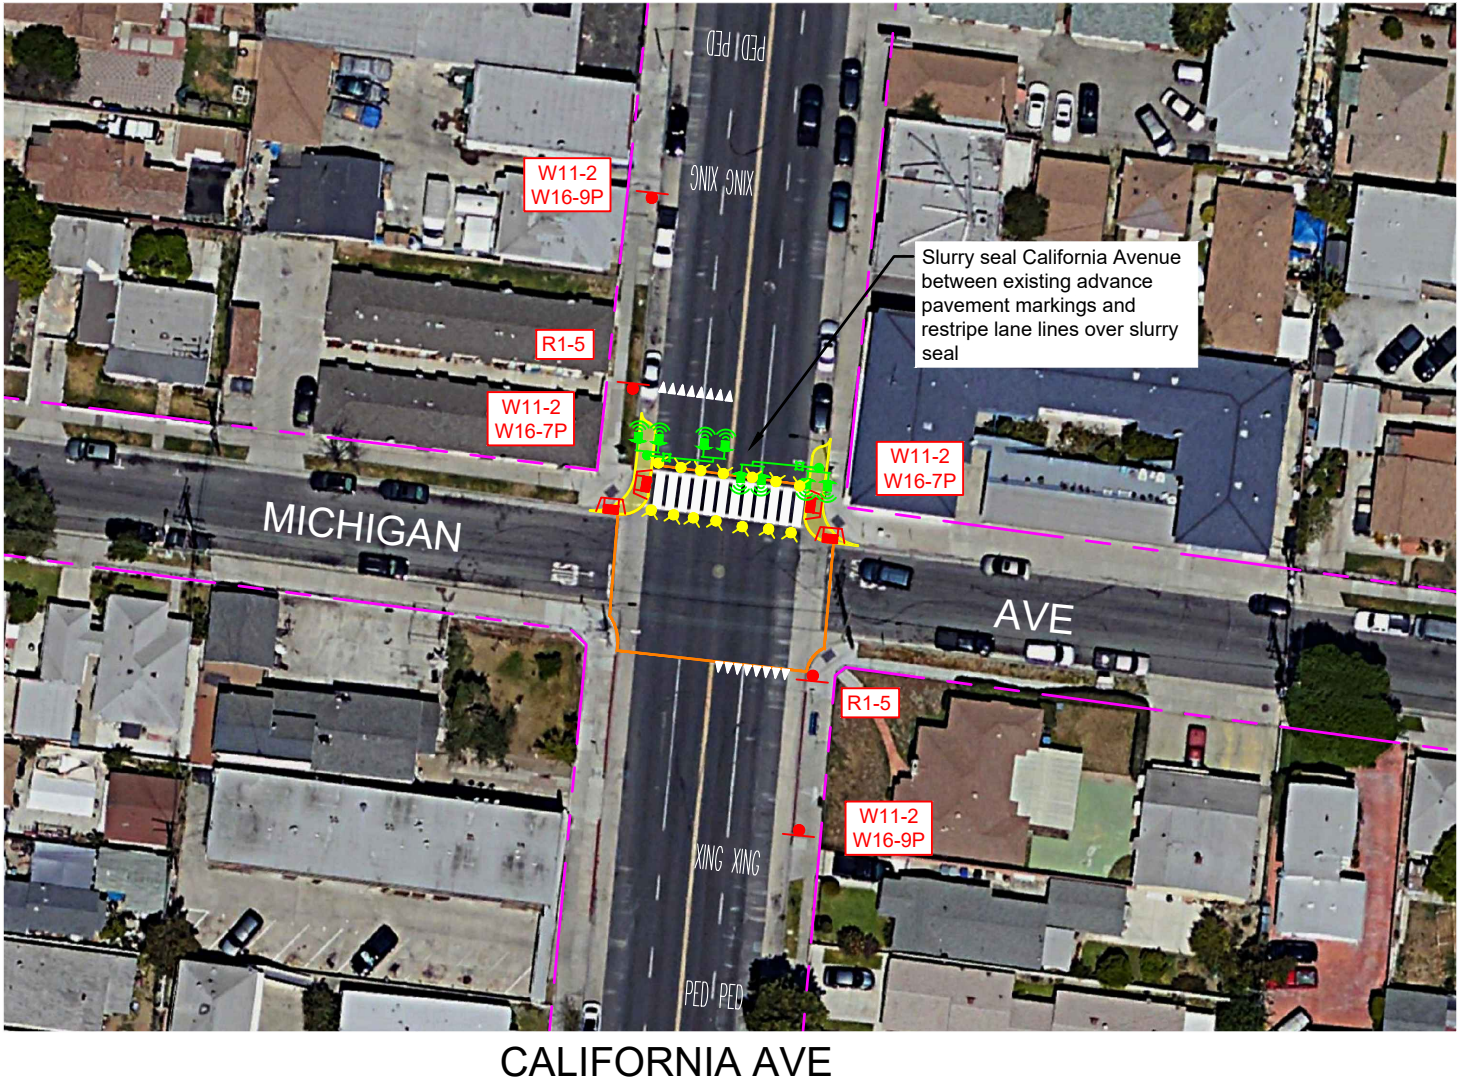

Legend

- Right of Way
- Proposed Overhead Flashing Beacon with Safety Lighting
- Proposed High Visibility Continental Crosswalk
- Proposed Signs
- Proposed Yield Bar
- Proposed Pavement Markings
- Proposed In Roadway Warning Light
- Proposed ADA Ramp
- Proposed Bulb-outs
- Countermeasures 1 & 2 Influence Area



Proposed Signs



	CITY OF SOUTH GATE	ATTACHMENT
	PROJECT MAP	
	California Avenue & Michigan Avenue	
HSIP CYCLE 10	SHEET	5 OF 7

CM1: NS21PB Upgrade Uncontrolled Crosswalk CM2: NS01 Install Intersection Lighting

CALIFORNIA AVE



CALIFORNIA AVE

Legend

- Right of Way
- Proposed Overhead Flashing Beacon with Safety Lighting
- Proposed High Visibility Continental Crosswalk
- Proposed Signs
- Proposed Yield Bar
- Proposed Pavement Markings
- Proposed In Roadway Warning Light
- Proposed ADA Ramp
- Proposed Bulb-outs
- Countermeasures 1 & 2 Influence Area


Proposed Signs




	CITY OF SOUTH GATE	ATTACHMENT
	PROJECT MAP	3
California Avenue & Tenaya Avenue	HSIP CYCLE 10	SHEET 6 OF 7


Intersection Cross Sections on California Ave at Duane Way, Michigan Ave, and Tenaya Ave

TYPICAL EXISTING CROSS SECTION

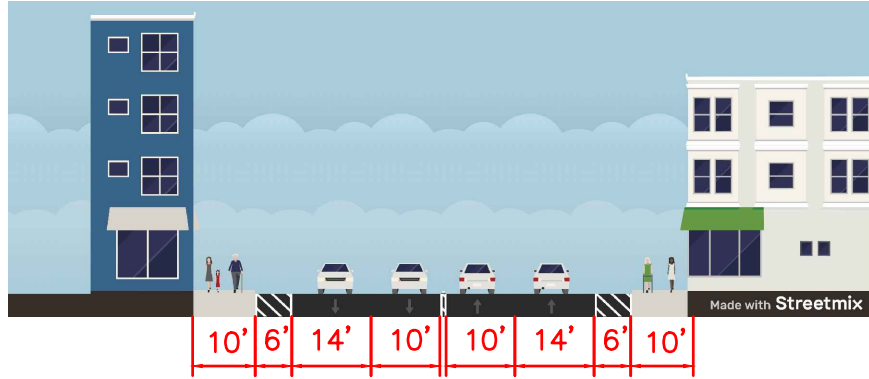


TYPICAL PROPOSED BULBOUT CROSS SECTION

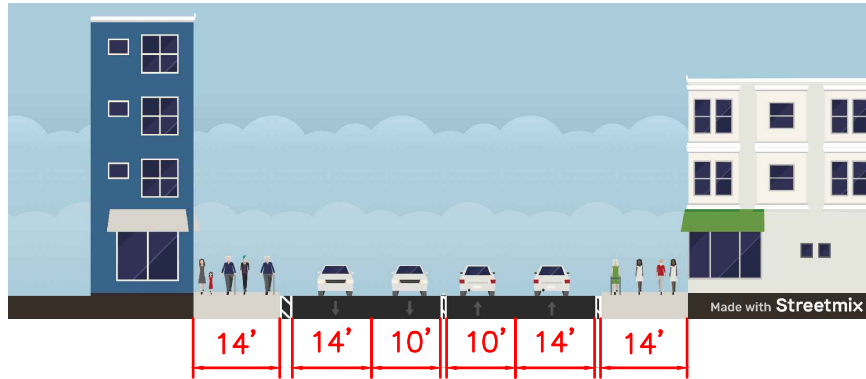

	CITY OF SOUTH GATE	ATTACHMENT
	PROJECT MAP	3
	HSIP CYCLE 10	SHEET 7 OF 8

CONVERT SIGNAL TO MAST ARM

CALIFORNIA AVE

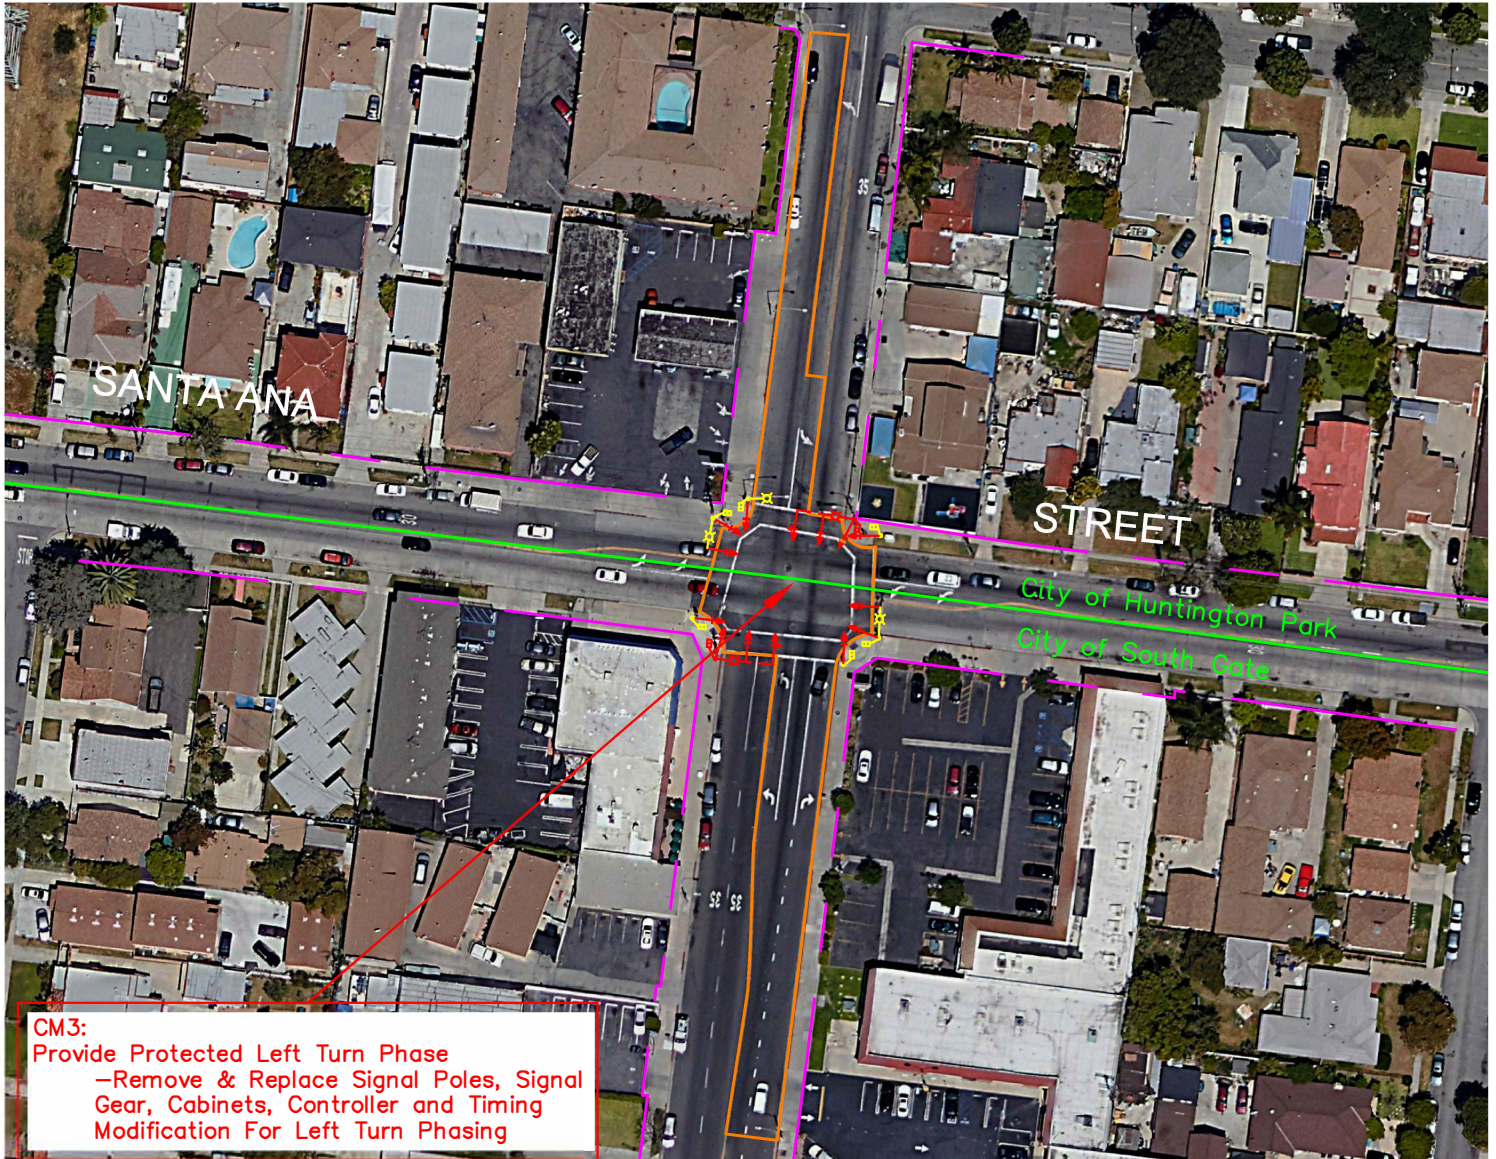

CALIFORNIA AVE

LEGEND

- - - EXISTING EQUIPMENT
- - - PROPOSED EQUIPMENT
- - - RIGHT OF WAY
- COUNTERMEASURE 3 INFLUENCE AREA : S07 Provide Protected Left Turn Phase
- - - South Gate/Huntington Park City Boundary



CITY OF SOUTH GATE		ATTACHMENT
PROJECT MAP		3
California Avenue & Santa Ana Street		
HSIP CYCLE 10	SHEET	8 OF 8